

5  
1958



# MAIN ST.

PLANNING BOARD APPROVAL UNDER  
SUBDIVISION CONTROL LAW NOT REQUIRED.

*Thomas A. Sotera* VICE CHAIRMAN

*Harry W. Bailey* SECRETARY  
HAVERHILL PLANNING BOARD

Dec. 19, 1957.

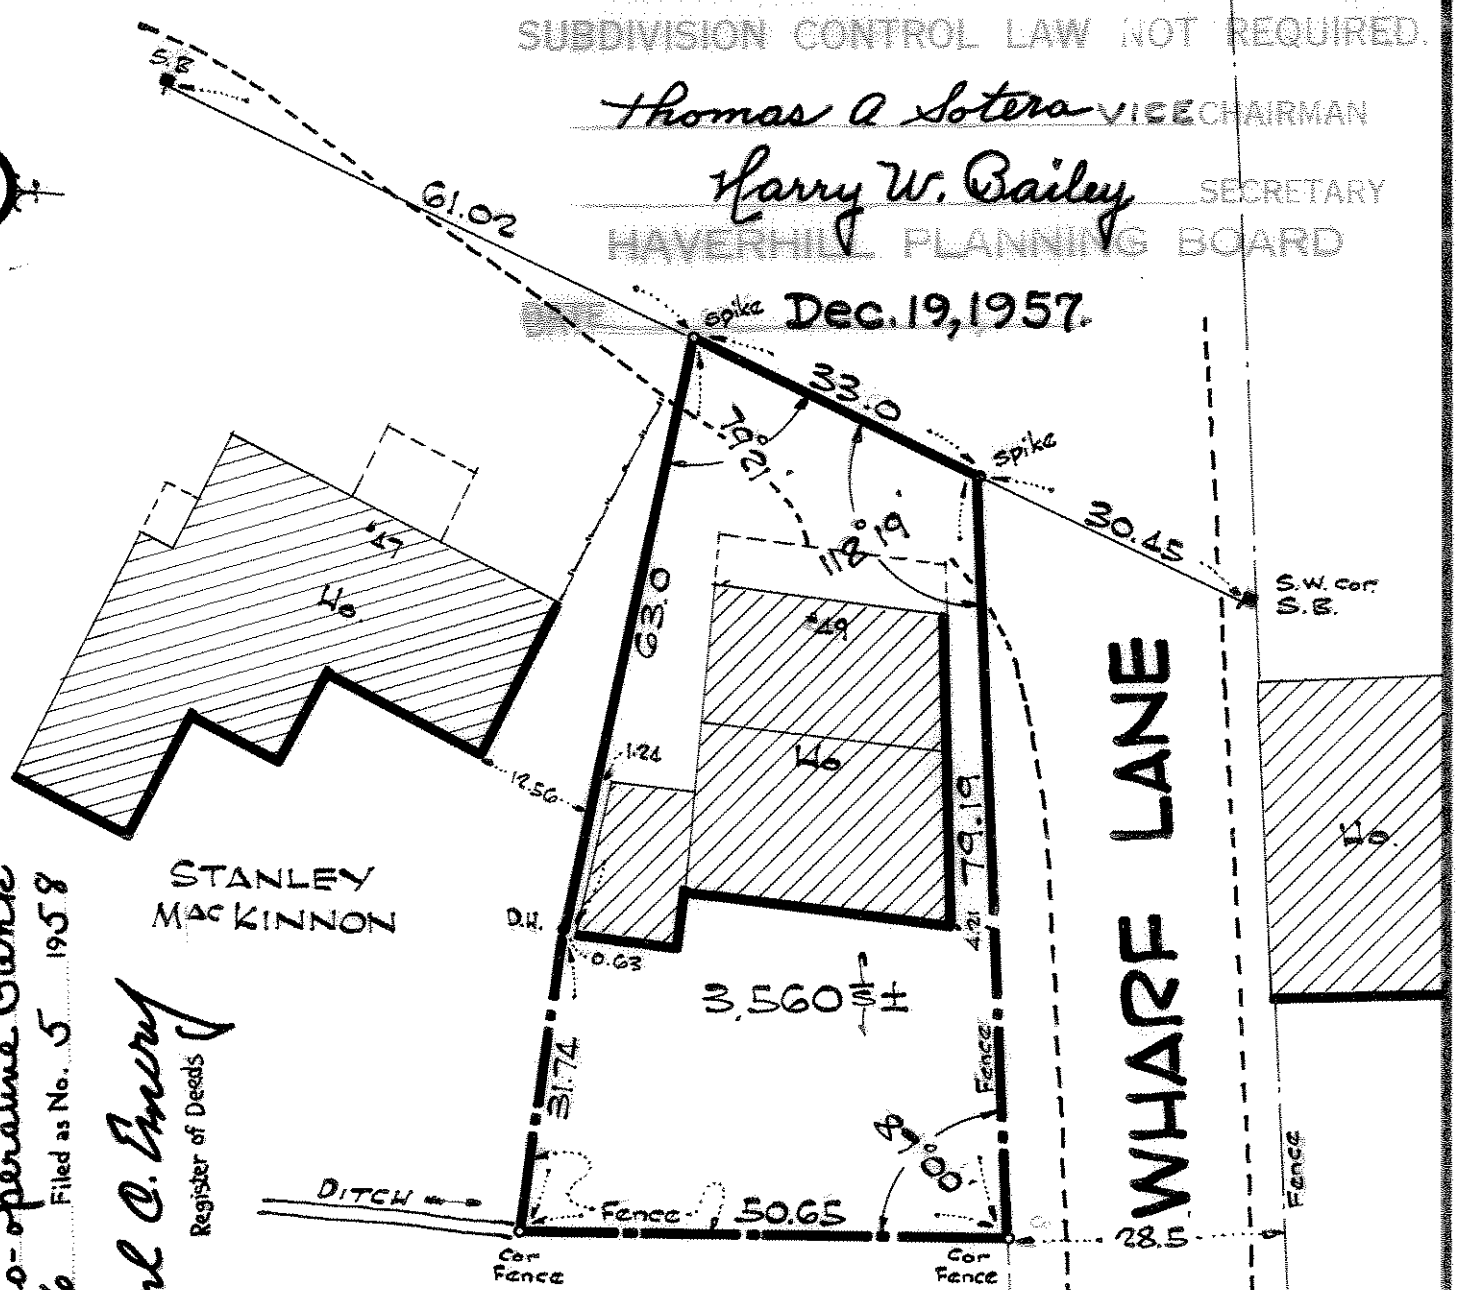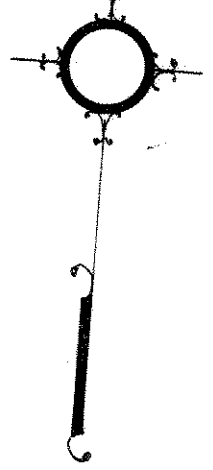

STANLEY  
MAC KINNON

*Carl O. Emery*  
Register of Deeds

FRANK J. SWEENEY

WHARF LANE

ESSEX REGISTRY OF DEEDS, SO. DIST. SALEM, MASS.  
Received Jan. 6, 1958 with Mtg.  
Richard J. Dam et al to  
Economy Co-operative Bank  
Rec. B 4432 P 6 Filed as No. 5 1958

Attest:

PLAN OF LAND IN

# ROCKS VILLAGE HAVERHILL, MASS.

OWNED BY

## RICHARD ; SHIRLEY A. DAM

SCALE 1" = 20'

DEC. 1957

Ralph B. Brasseur C.E.  
Haverhill, Mass.