


36  
132

N/F CITY OF HAVERHILL  
ROCKS VILLAGE SCHOOL

PLANNING BOARD APPROVAL  
UNDER SUBDIVISION CONTROL LAW  
NOT REQUIRED


*John B. Blackman*  
*Frank L. O'Leary*

DATE: 1/16/74

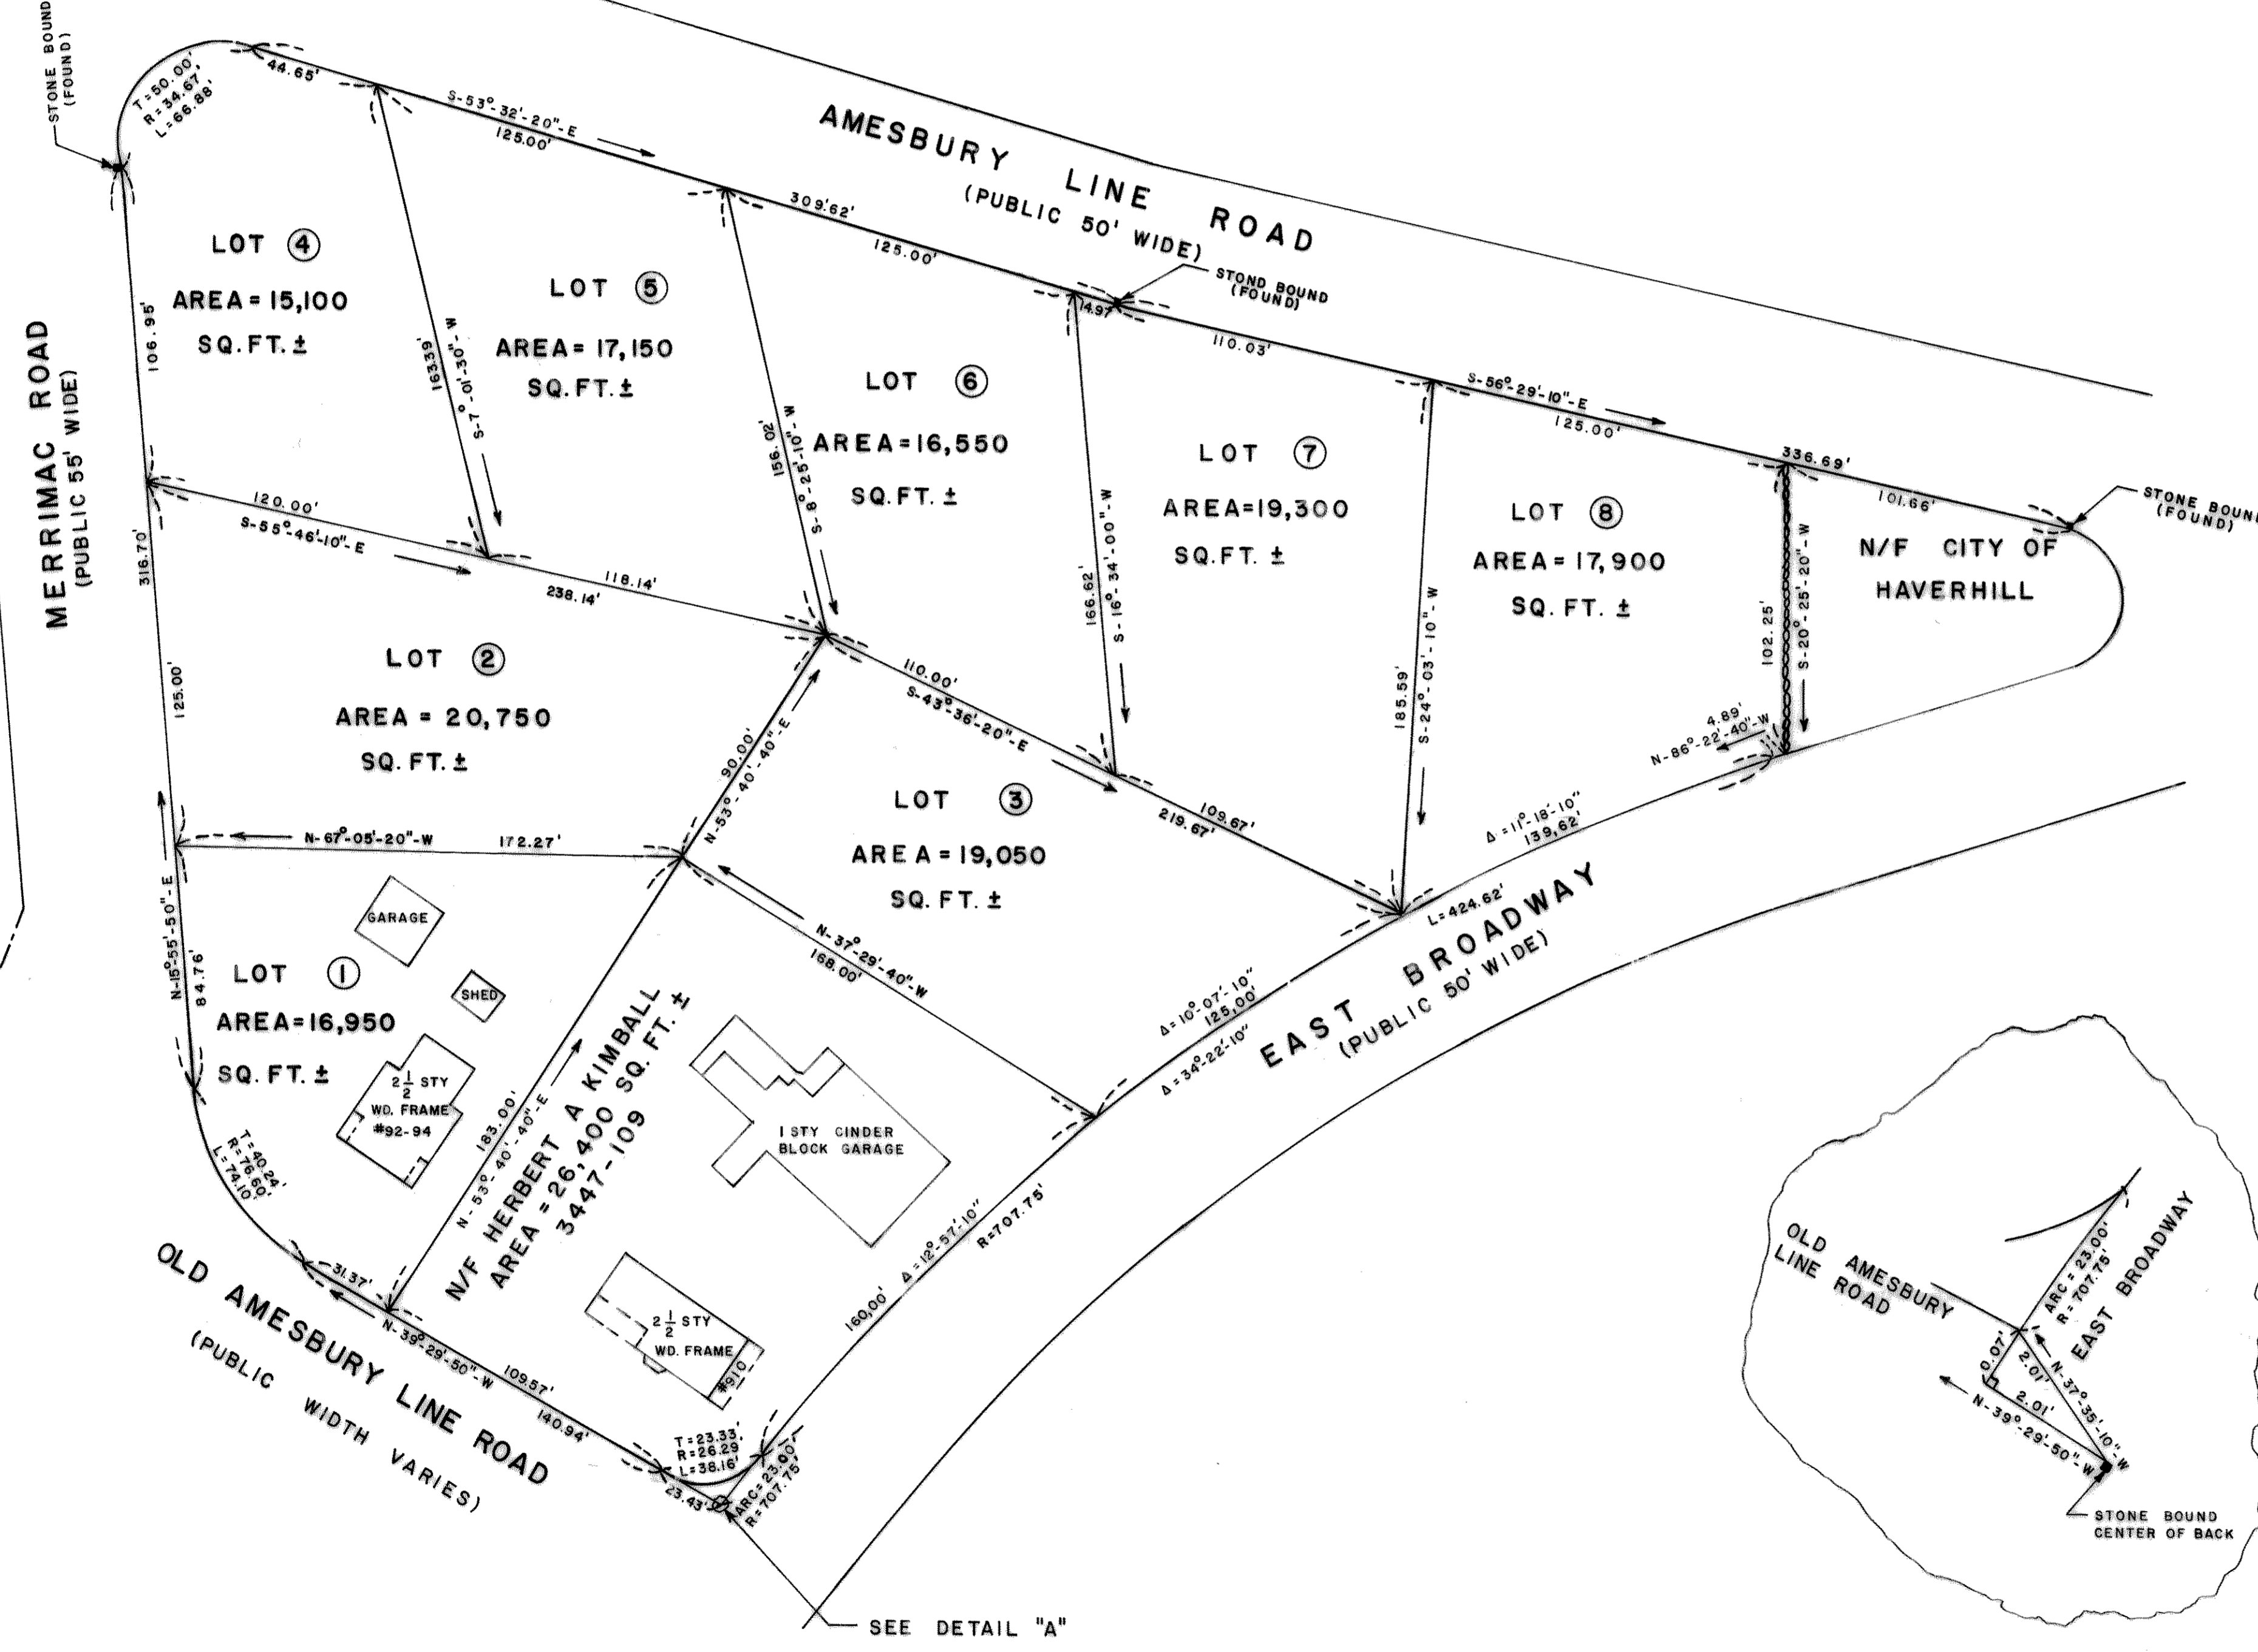

SUBDIVISION PLAN OF LAND  
IN  
HAVERHILL MASSACHUTTS  
OWNED BY  
**HERBERT A. KIMBALL**  
SCALE: 1" = 40'  
ARNOLD AND ASSOCIATES  
80 BUTTONWOODS AVENUE  
HAVERHILL, MASSACHUSETTS  
DECEMBER 1973

PLAN BOOK 132 PLAN 36  
ESSEX REGISTRY OF DEEDS, SO. DIST.  
SALEM, MASS.  
Received Nov. 22, 1974  
with Deed: *Herbert A. Kimball* to *Richard J. Matterson* Rec. 86113 P. 333  
ATTEST: *Leo H. Jones*  
Register of Deeds

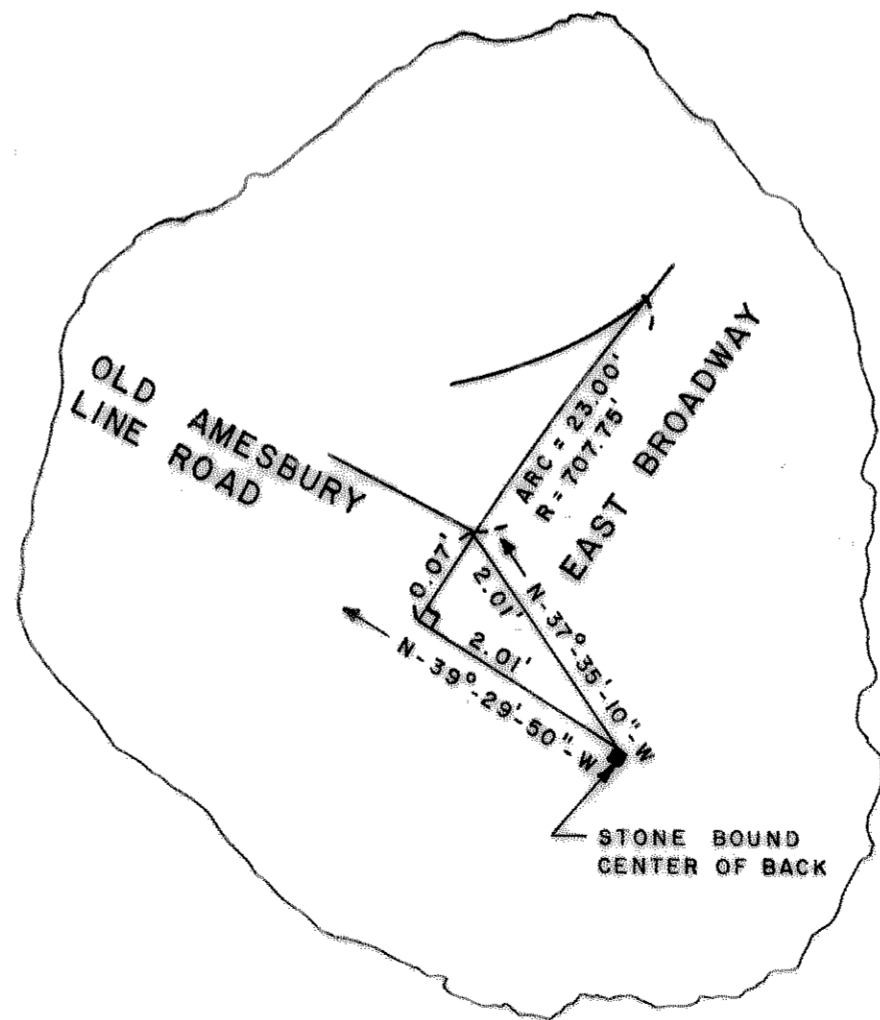

ZONING DISTRICT-R.M.  
DEED RECORDED IN ESSEX SOUTH REGISTRY BOOK 4881 PAGE 024

