


PLAN BOOK 146 PLAN 19
ESSEX REGISTRY OF DEEDS, SO. DIST.
SALEM, MASS.
Received Dec. 14, 1977
with Deed Minot
A. Ramsey to Henry D.
Lay Rec. B. 6426 P. 437
Attest: John P. O'Brien
Register of Deeds


I CERTIFY THAT I HAVE CONFORMED
WITH THE RULES AND REGULATIONS
OF THE REGISTRY OF DEEDS IN
PREPARING THIS PLAN.
Charles C. Martin

PLAN OF LAND
IN
HAVERHILL, MASS. 19 146
OWNED BY
MINOT A. RAMSEY
SCALE 1" = 40'
NOV. 1976

OLD AMESBURY LINE RD.

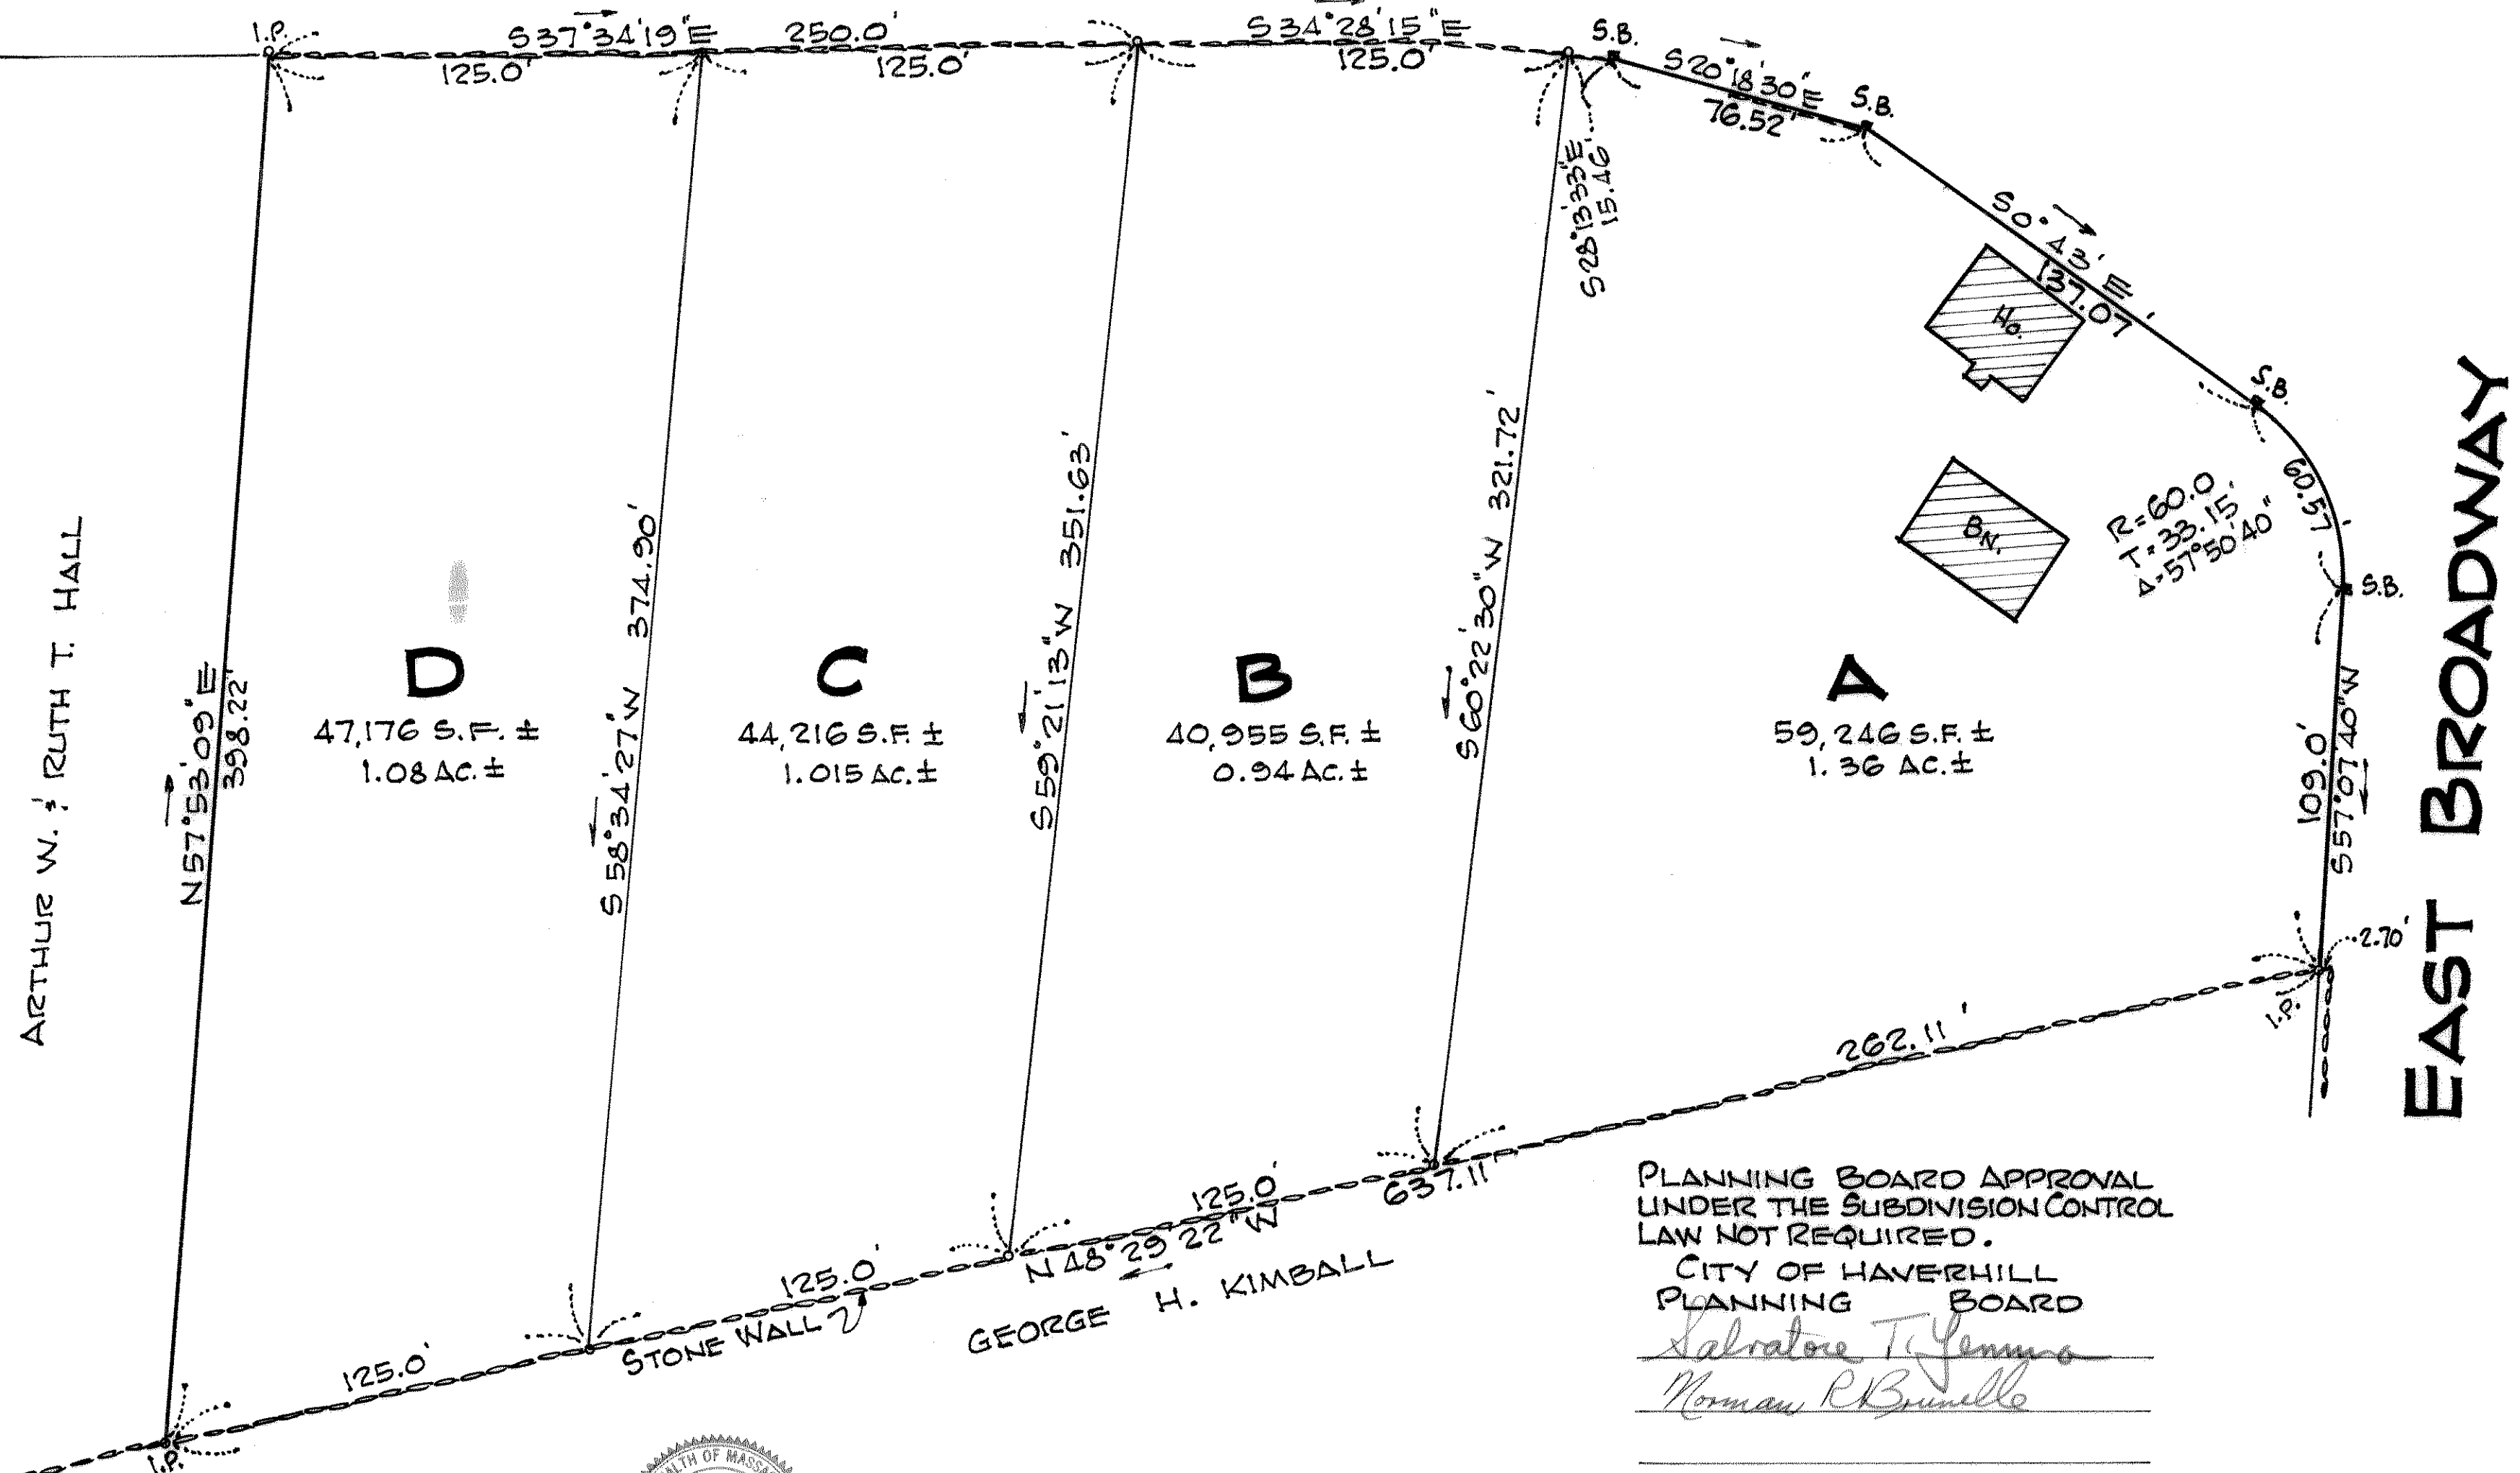

CHARLES C. MARTIN, ASSOCIATES
13 FERRY ST.
HAVERHILL, MASS. 01830
204-152

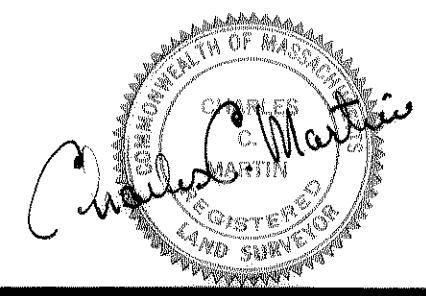

PLANNING BOARD APPROVAL
UNDER THE SUBDIVISION CONTROL
LAW NOT REQUIRED.
CITY OF HAVERHILL
PLANNING BOARD
Salvatore T. Yennaro
Norman R. Brunello
NOVEMBER 29, 1976